



# GENERATOR SHED

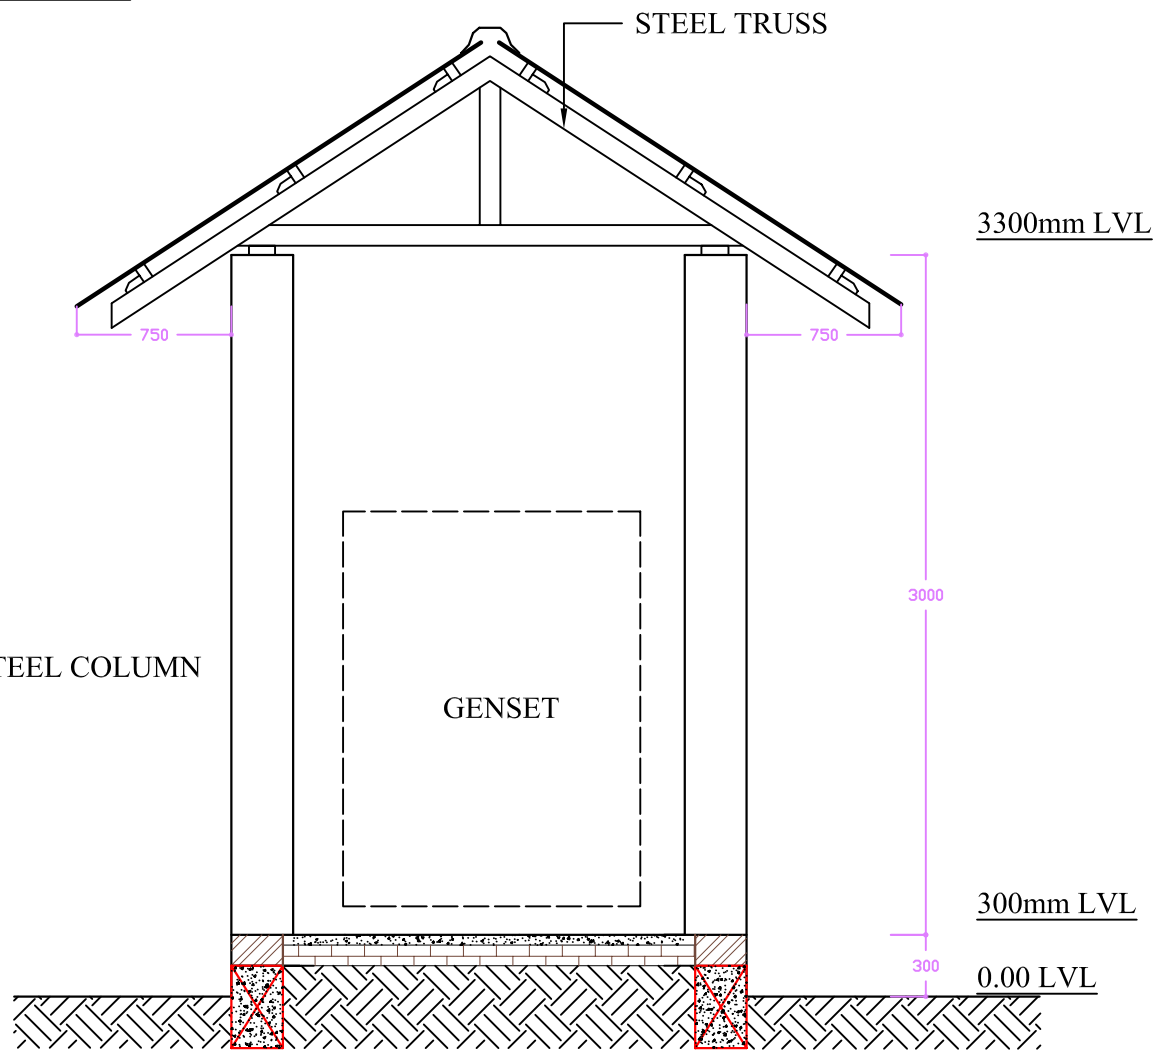


SECTION AA

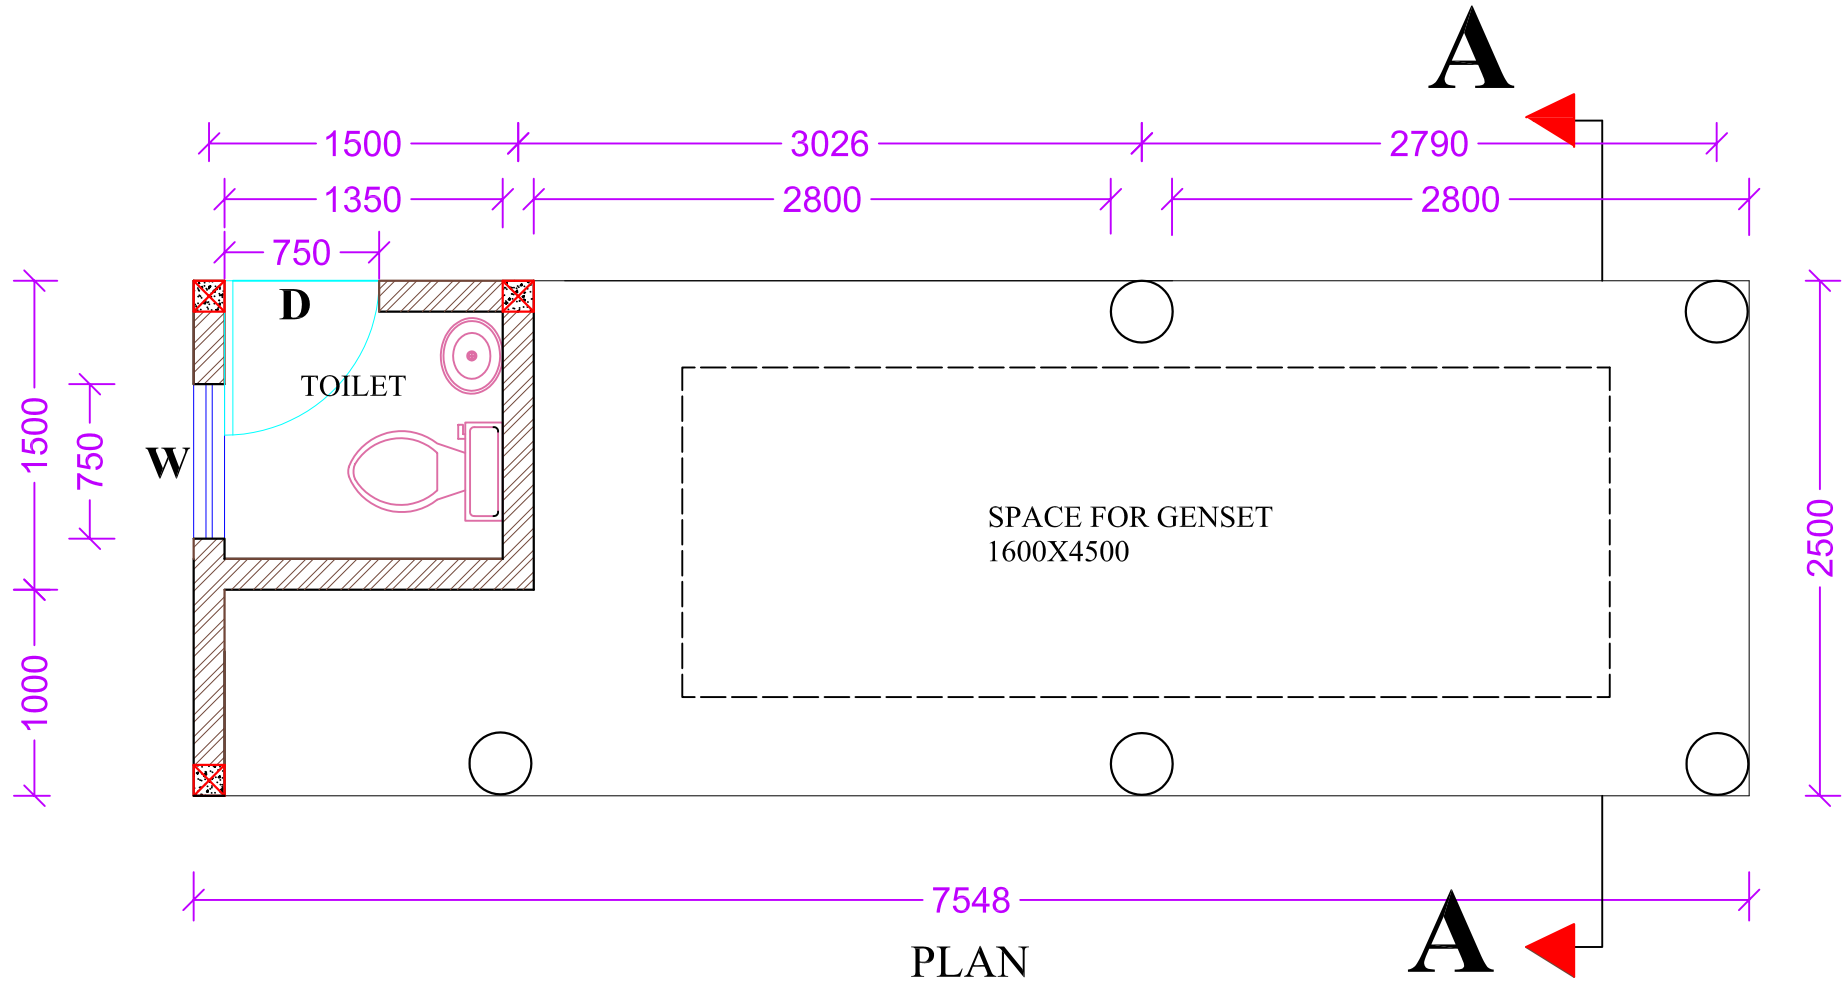

PLAN

W=750X1350  
D=750X2100

1	08-12-2009	ISSUED FOR TENDERING		
NO.	DATE	REVISION	ENGR.	CHKD.
 <b>NUMALIGARH REFINERY LIMITED</b> REGD. OFFICE:- 147 UDAYAN, R.G.BARUAH ROAD GUWAHATI, ASSAM				
<b>PROJECT DETAILS</b> PROPOSED CONSTRUCTION OF TRANSITIONAL OFFICE BUILDING AT G.S. ROAD, GUWAHATI, ASSAM				
<b>TITLE</b> ARCHITECTURAL PLAN & SECTION - GENERATOR ROOM				
PROJECT CONSULTANT <b>CADMETRIC Consulting</b> RAJGARH ROAD, CHANDMARI, GUWAHATI - 781003, ASSAM PHONE & FAX: +0361-2461632.			PROJECT ARCHITECT <b>RITTICK HAZARIKA ARCHITECT</b> A1 MANDOWI TILLOTTAMA ENCLAVE, AMBARI, G.N.B. ROAD GUWAHATI.	
PROJECT MANAGERS CIVIL/STRUCTURAL ENGINEERS				
<b>SCALE</b> NOT TO SCALE		<b>DRG. NO.</b> CDM/NRL/GENERATOR /001		<b>JOB NO.</b> CDM/09/145
<b>CAD ENGINEER</b> DEBAJANI DEKA BARUAH, B.E.(CIVIL)				