


PLAN

SECTION BB

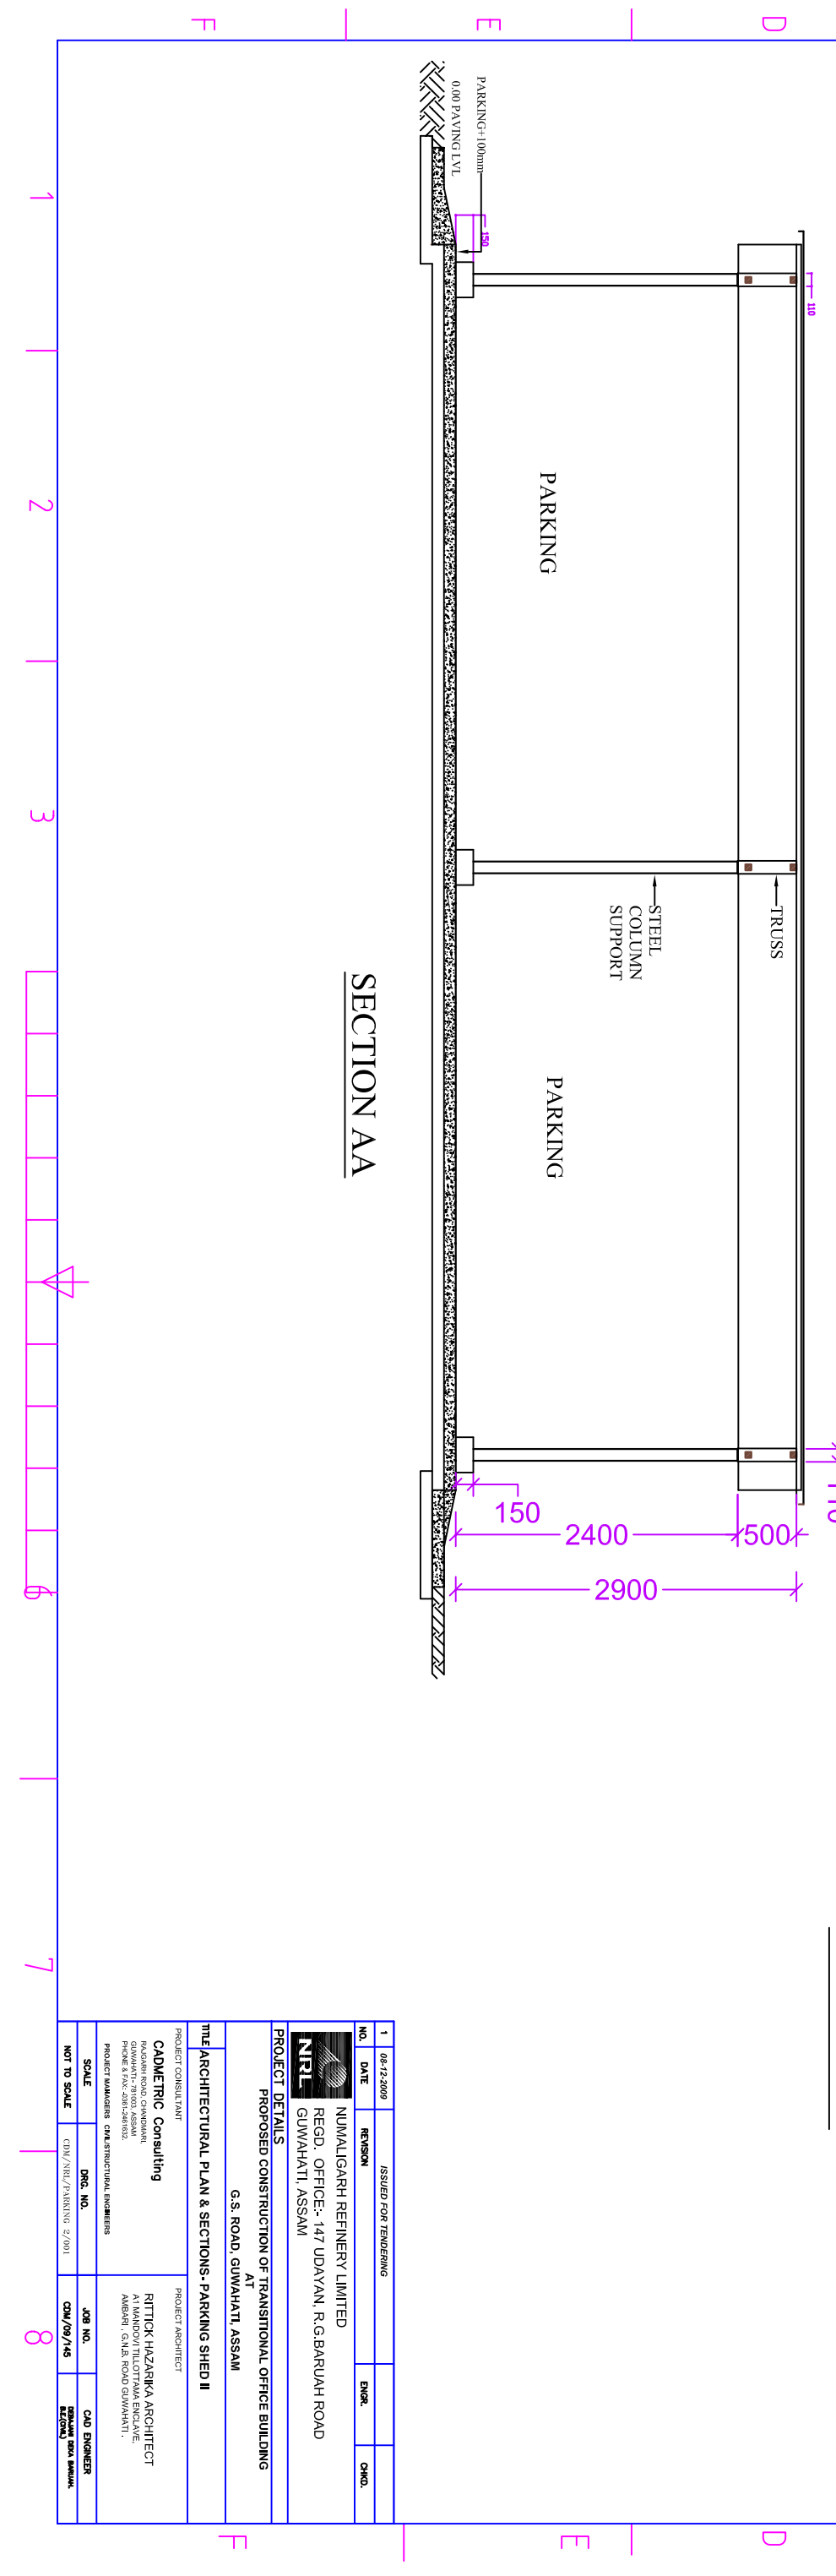

SECTION AA

1	08-12-2009	ISSUED FOR TENDERING		
NO.	DATE	REVISION	ENGR.	CHG.
<p><b>NUMALIGARH REFINERY LIMITED</b>          REGD. OFFICE:- 147 UDAYAN, R.G.BARUAH ROAD          GUWAHATI, ASSAM</p>				
<p><b>PROJECT DETAILS</b>          PROPOSED CONSTRUCTION OF TRANSITIONAL OFFICE BUILDING          AT          G.S. ROAD, GUWAHATI, ASSAM</p>				
<p><b>PROJECT CONSULTANT</b>          CADMETRIC Consulting          RAJAGH ROAD, CHANDANAR          GUWAHATI, ASSAM          PHONE: 91-361-2601260/2601260/2601260</p>		<p><b>PROJECT ARCHITECT</b>          RITTIK HAZARIKA ARCHITECT          AMBARI, C.N.B. ROAD GUWAHATI,          GUWAHATI, ASSAM</p>		
<p><b>PROJECT MANAGERS</b> C&amp;A STRUCTURAL ENGINEERS</p>		<p><b>JOB NO.</b> CM/09/145  <b>CAD ENGINEER</b> RESHAM KHA SAHA</p>		
<p><b>SCALE</b> 1/200  <b>NOT TO SCALE</b> CDW/MB/PARKING: 2/100</p>		<p><b>DRG. NO.</b> CM/09/145</p>		