


TOPOGRAPHICAL SURVEY MAP OF NUMALIGARH REFINERY LIMITED (NRL) TOWNSHIP AREA SHOWING ALL THE PHYSICAL FEATURES ALONG WITH UTILITY NETWORK SERVICES (CNG NETWORK, WATER PIPELINE, SEWERAGE NETWORK, ELECTRICAL CABLE NETWORK)

SCALE: 1:1500 (15 CM = 1M)

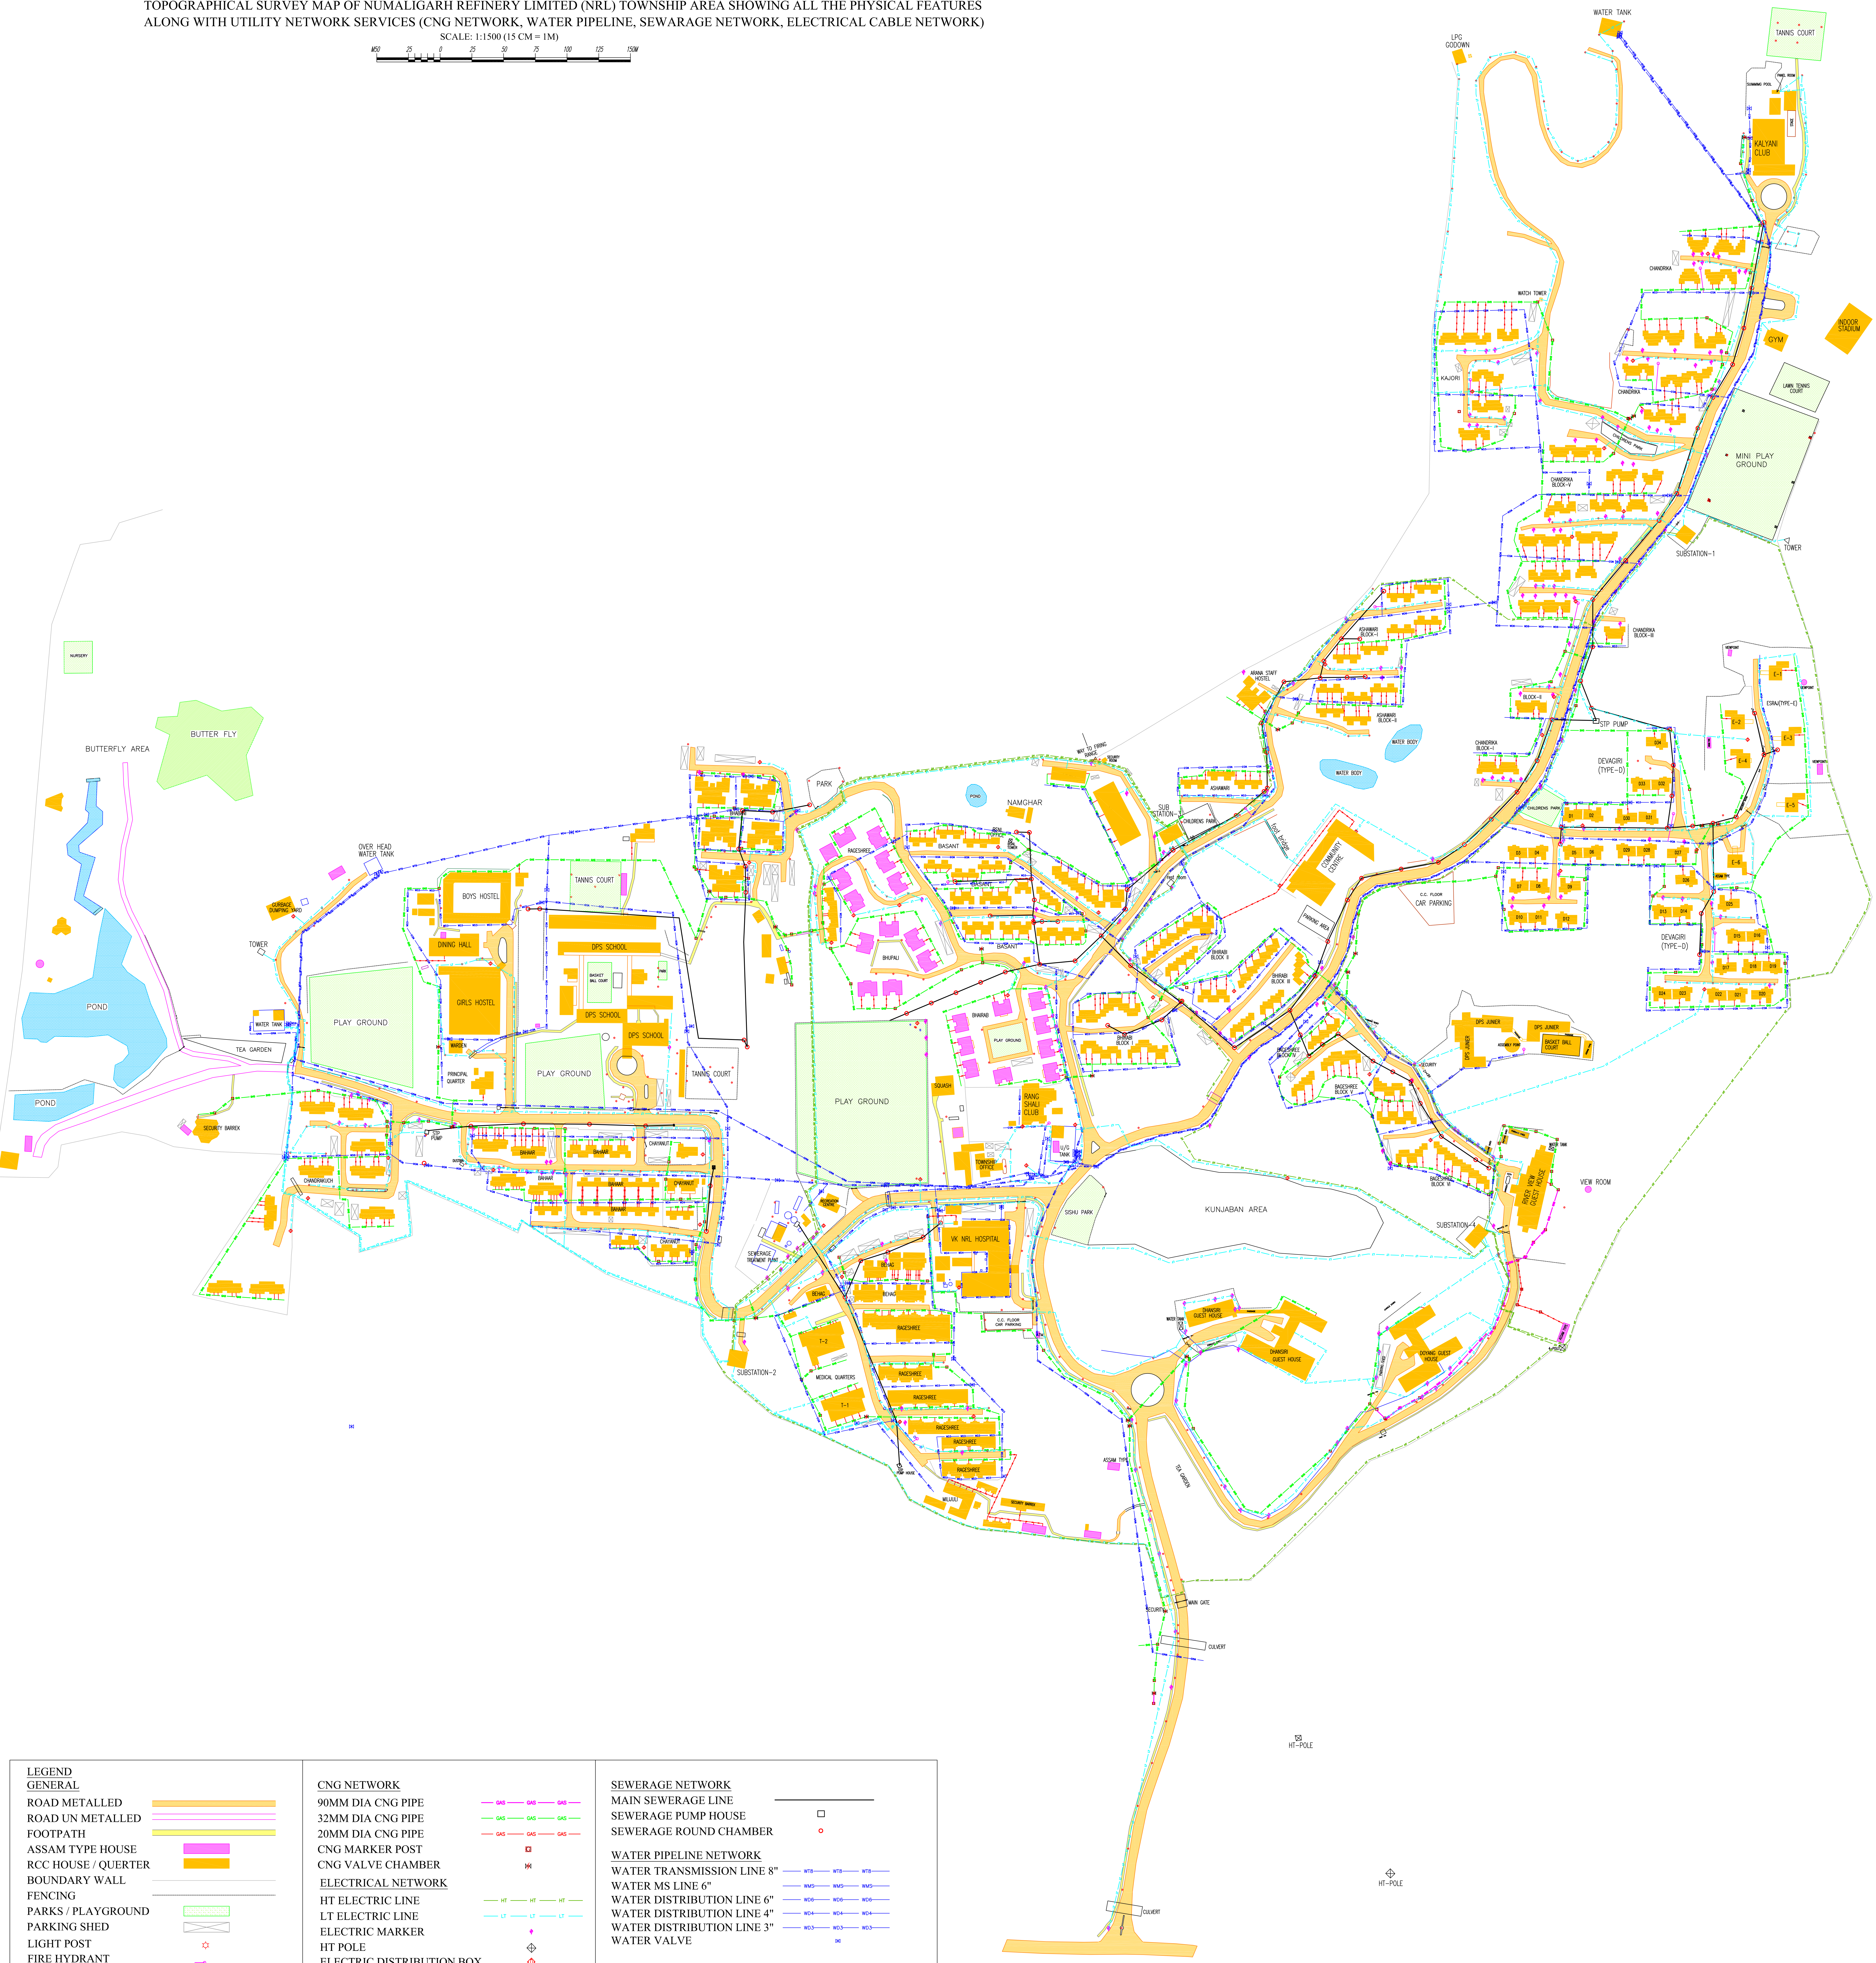

LEGEND GENERAL

- ROAD METALLED
- ROAD UN METALLED
- FOOTPATH
- ASSAM TYPE HOUSE
- RCC HOUSE / QUARTER
- BOUNDARY WALL
- FENCING
- PARKS / PLAYGROUND
- PARKING SHED
- LIGHT POST
- FIRE HYDRANT

CNG NETWORK

- 90MM DIA CNG PIPE
- 32MM DIA CNG PIPE
- 20MM DIA CNG PIPE
- CNG MARKER POST
- CNG VALVE CHAMBER

ELECTRICAL NETWORK

- HT ELECTRIC LINE
- LT ELECTRIC LINE
- ELECTRIC MARKER
- HT POLE
- ELECTRIC DISTRIBUTION BOX

SEWERAGE NETWORK

- MAIN SEWERAGE LINE
- SEWERAGE PUMP HOUSE
- SEWERAGE ROUND CHAMBER

WATER PIPELINE NETWORK

- WATER TRANSMISSION LINE 8"
- WATER MS LINE 6"
- WATER DISTRIBUTION LINE 6"
- WATER DISTRIBUTION LINE 4"
- WATER DISTRIBUTION LINE 3"
- WATER VALVE